



~ LOCATION 1:1250 ~

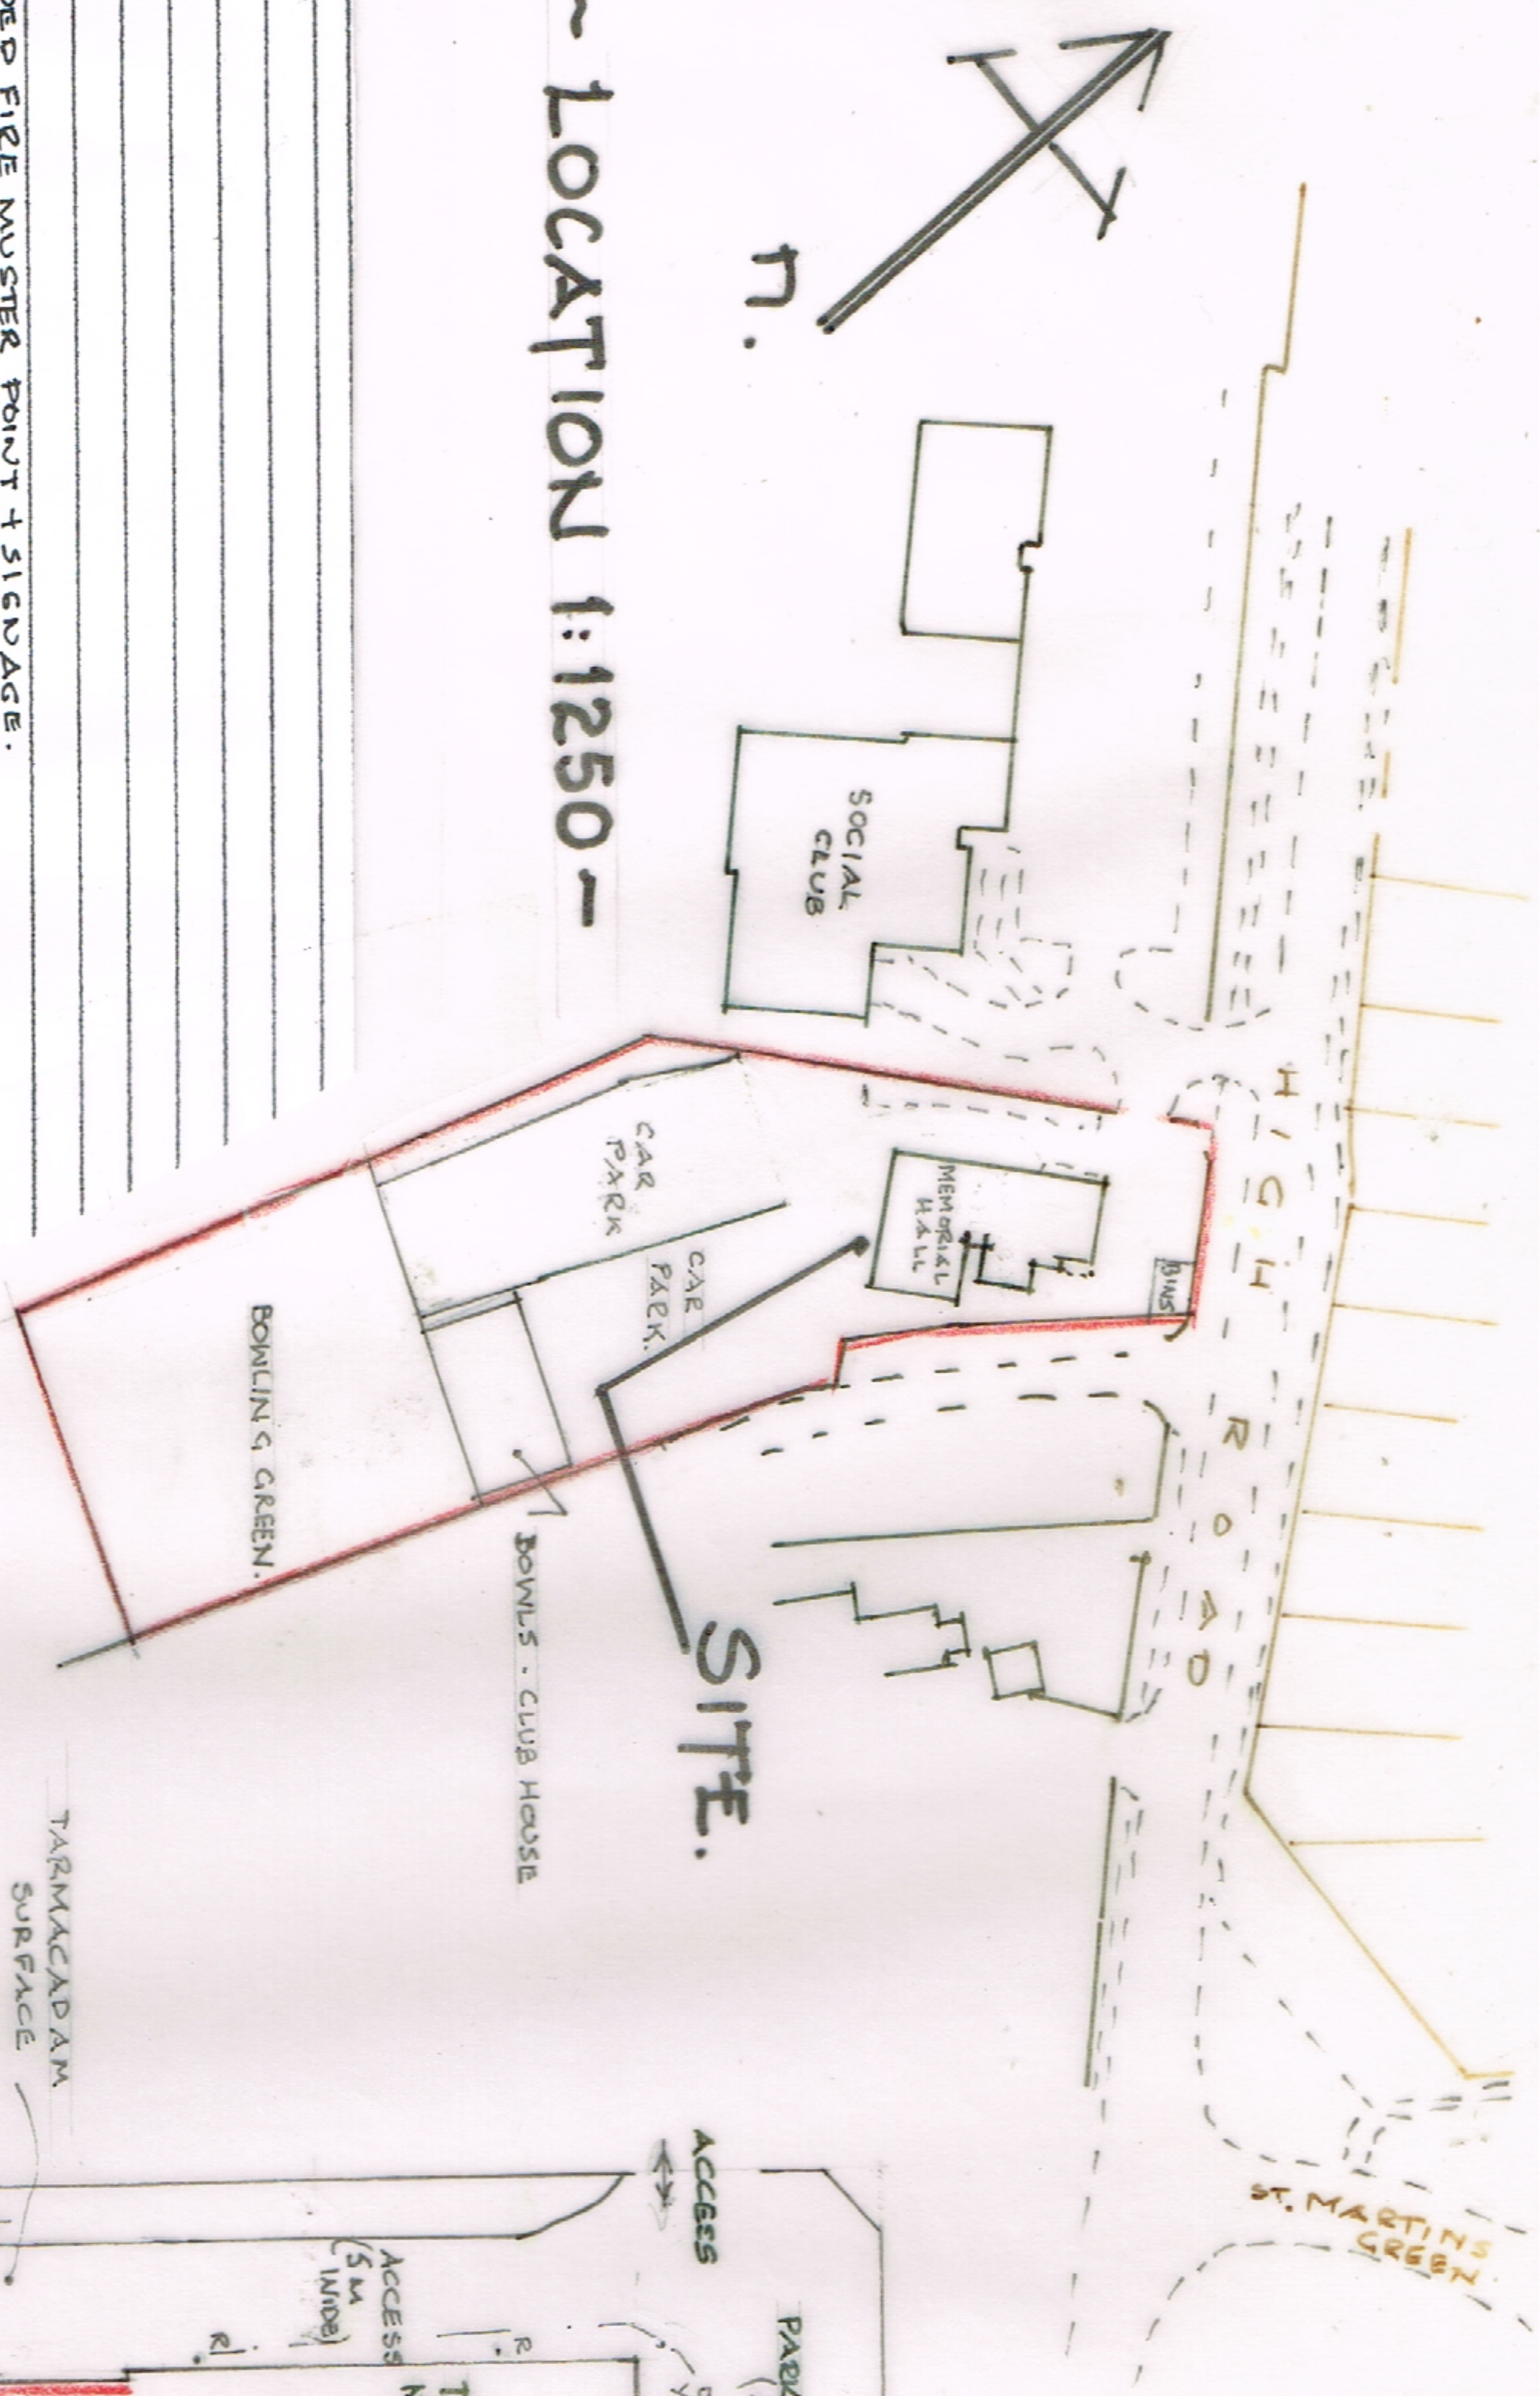

SITE.


ST. MARTIN'S GREEN

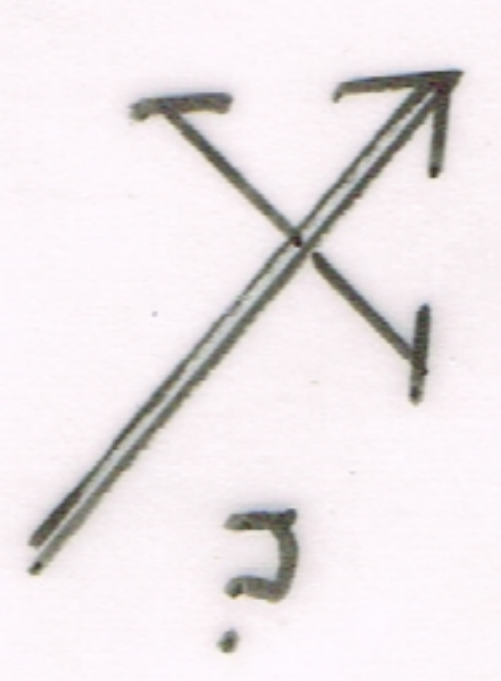

K		
J		
H		
G		
F		
E		
D	02-12-24	ADDED FIRE MUSTER POINT + SIGNAGE.
C	14-06-24	ADDED NOTE RE INVESTIGATING EXISTING SERVICES.
B	27-10-23	MOVED ACCESS TRACK TO REAR OF HALL.
A	15-06-23	COMPLETED LOCATION AND SITE PLANS.
Revisions		
Date		
Client		
TRIMLEY ST. MARTIN		
PARISH COUNCIL.		
Job Title		
TRIMLEY MEMORIAL HALL.		
HIGH ROAD,		
TRIMLEY ST. MARTIN		
PILOT		
Drawing Title		
EXTENSION TO PREMISES FOR		
ADDITIONAL HALL, KITCHEN, AND		
DISABLED TOILET FACILITY.		
This Drawing		
Scales		
AS SHOWN.		
Date		
MAY, 2023		
Drawn by		
ROBERT WILSON		
(01394-285284)		
MOBILE-07710-044-804		
Ref:		
TMH/01/23		
Rev:		
RBC'D		

~ PROPOSED SITE PLAN

1:500 ~

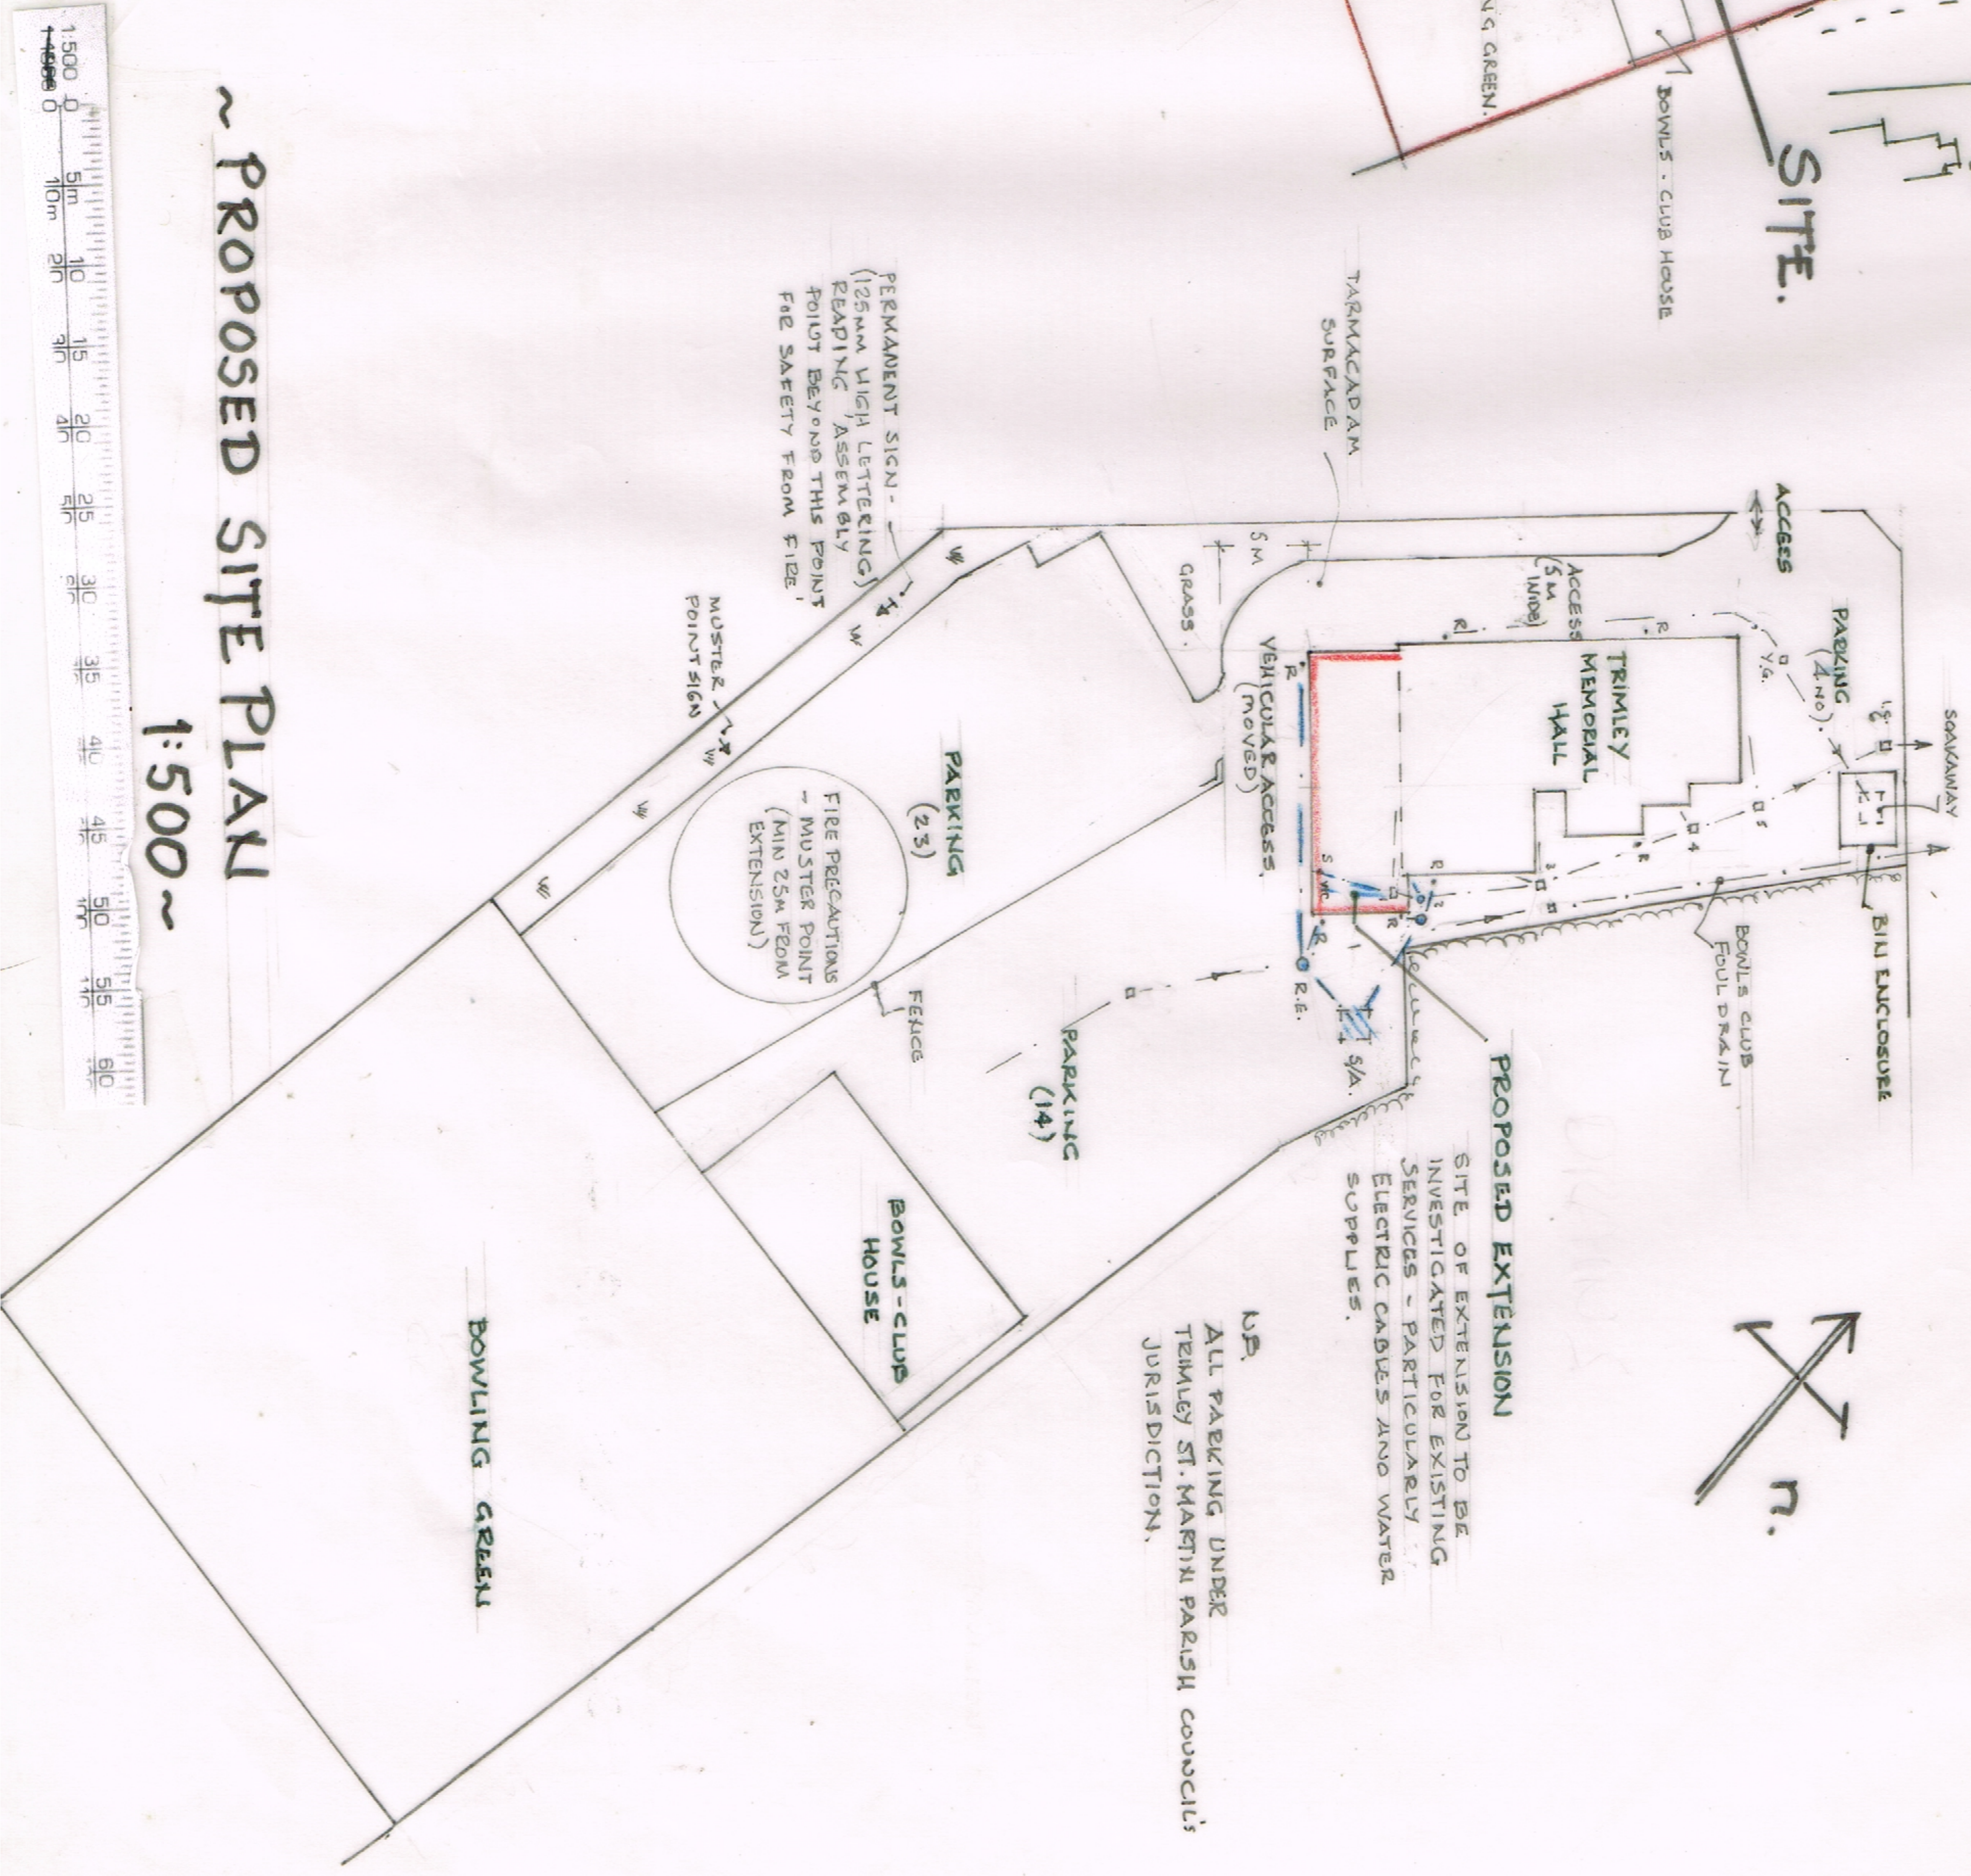

PROPOSED EXTENSION

SITE OF EXTENSION TO BE INVESTIGATED FOR EXISTING SERVICES - PARTICULARLY ELECTRIC CABLES AND WATER SUPPLIES.

ALL PARKING UNDER TRIMLEY ST. MARTIN PARISH COUNCIL'S JURISDICTION.

BOWLING GREEN

