


~ PROPOSED ELEVATIONS ~

~ REAR
(SOUTH-WEST) ELEVATION ~

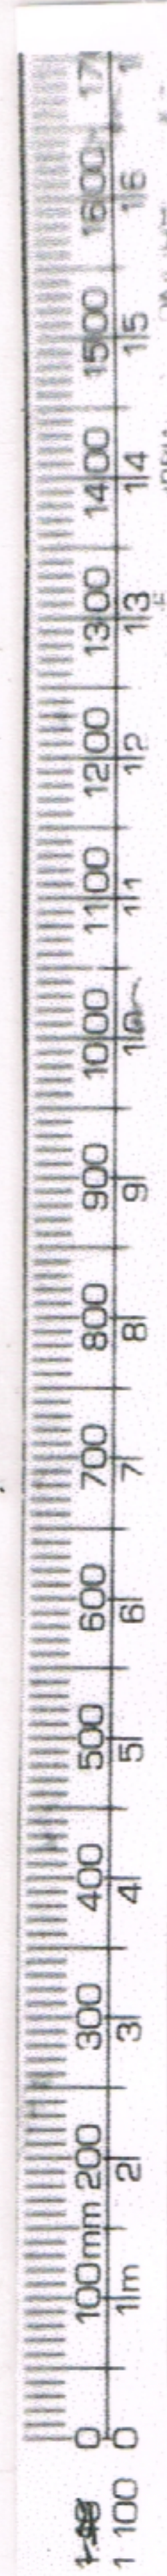

~ NORTH-EAST ELEVATION ~

GREY MINERAL FELT

UPVC WHITE
WINDOWS

WHITE TIMBER
DOORS

IMITATION GREY SLATES

PHOTOVOLTAIC PANELS

~ SIDE (SOUTH-EAST)
ELEVATION ~

~ SIDE (NORTH-WEST)
ELEVATION ~

CEMENT/ SAND SMOOTH RENDER
WITH SUFFOLK PINK FINISH

DRAWING NO: T.M.H./06/23
DRAWN: 16/05/23
SCALE: 1:100
REVISION: -D- 26/06/24