


~ ROOF PLAN OF EXTENSION ~

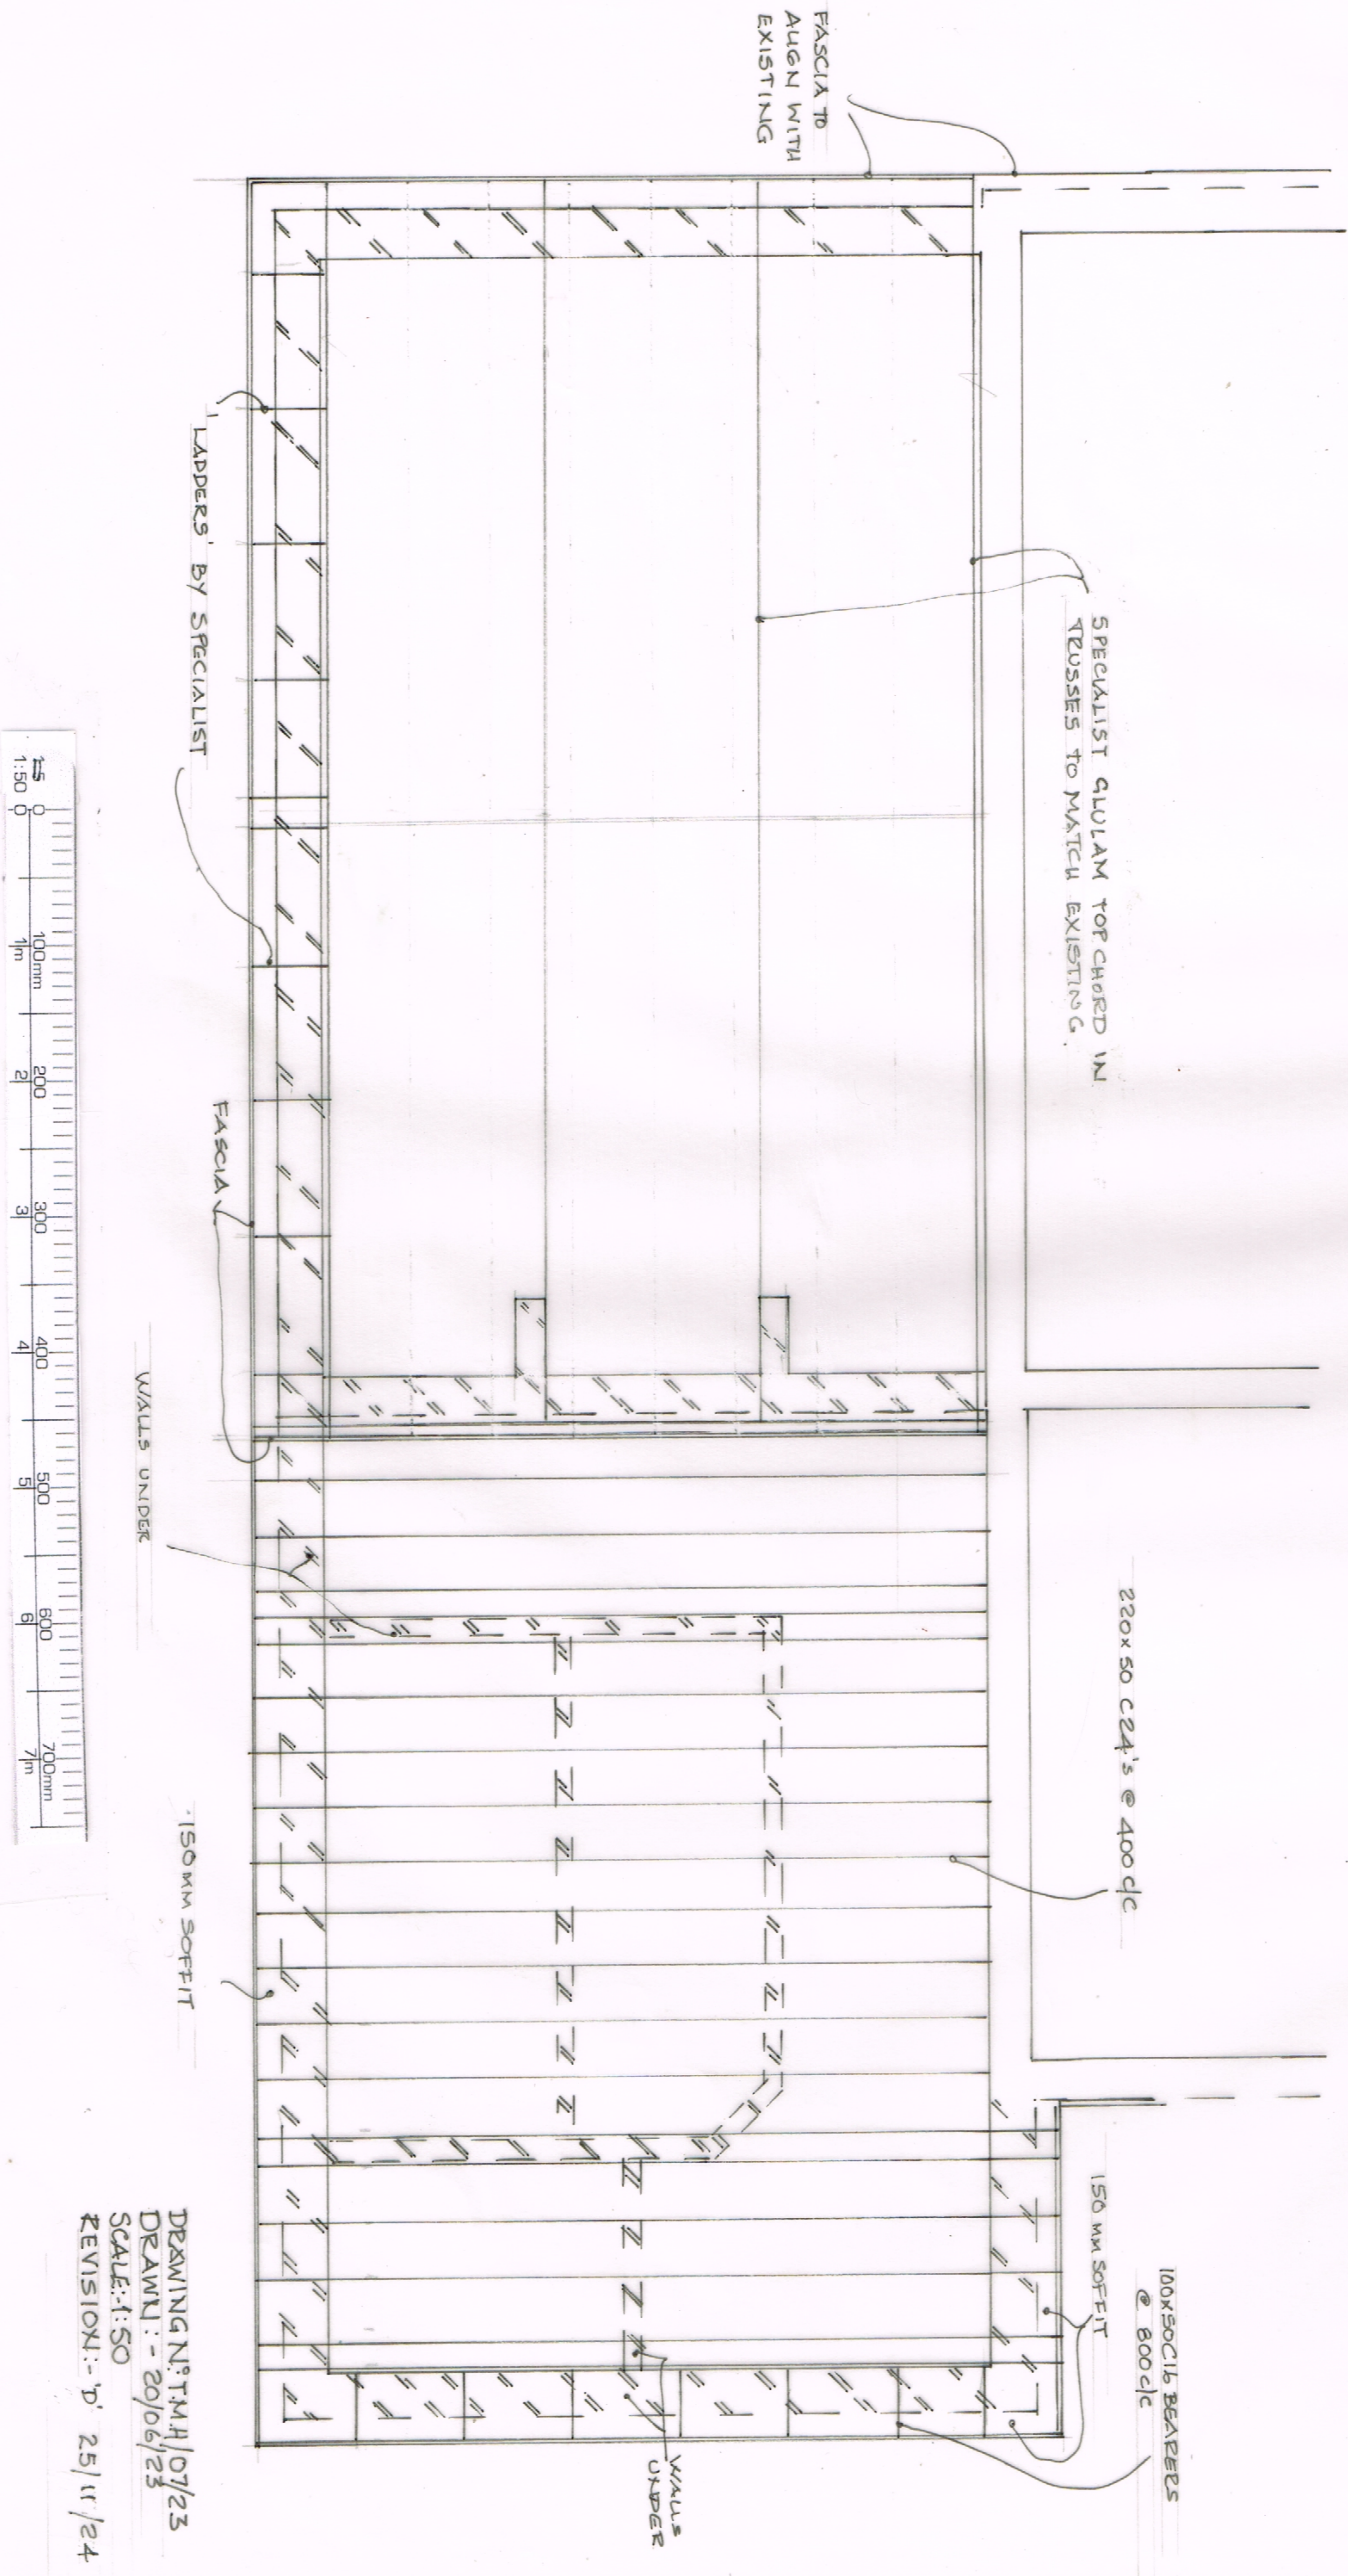

DRAWING N°: T.M.A. / 07/23
 DRAWN: - 20/06/23
 SCALE: 1:50
 REVISION: - D' 25/11/24