


SEE DRAWING T.M.H/10/23 FOR WINDOW & DOOR DETAILS

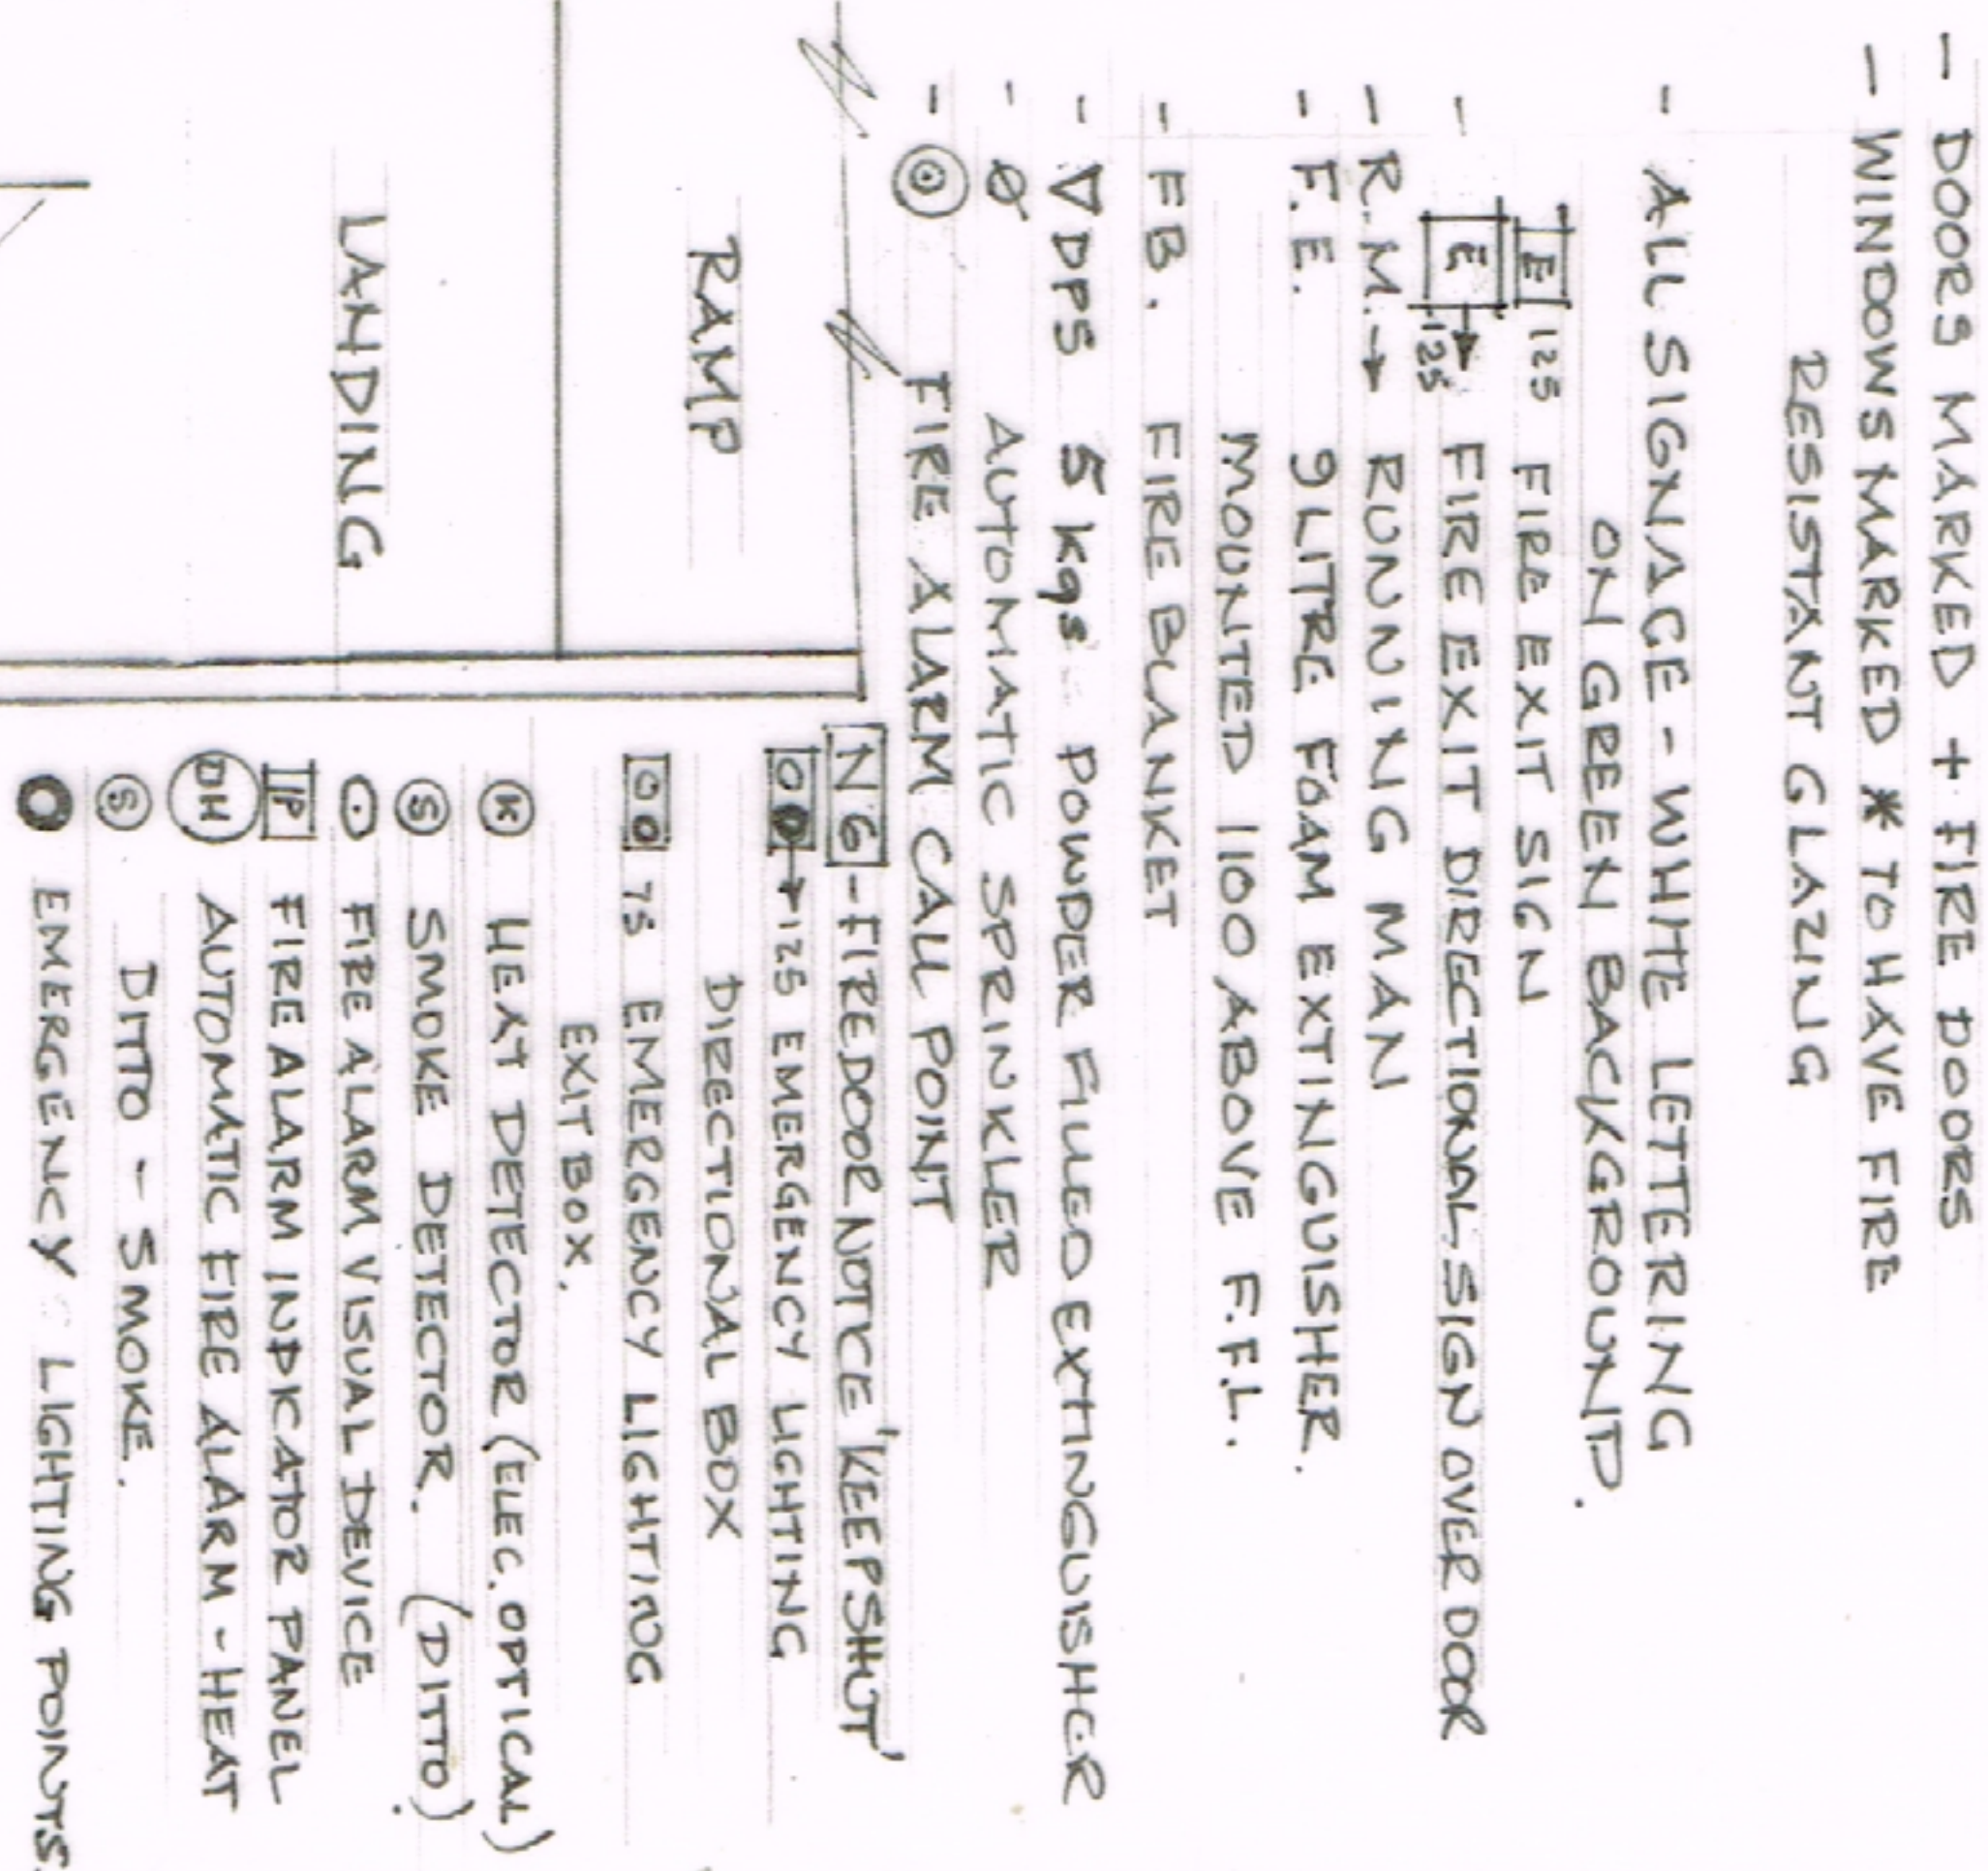

DRAWING N°: T.M.H./104/23
DRAWN:- 20/11/24
SCALE 1:50
REVISION: - 'A' 06/01/25