
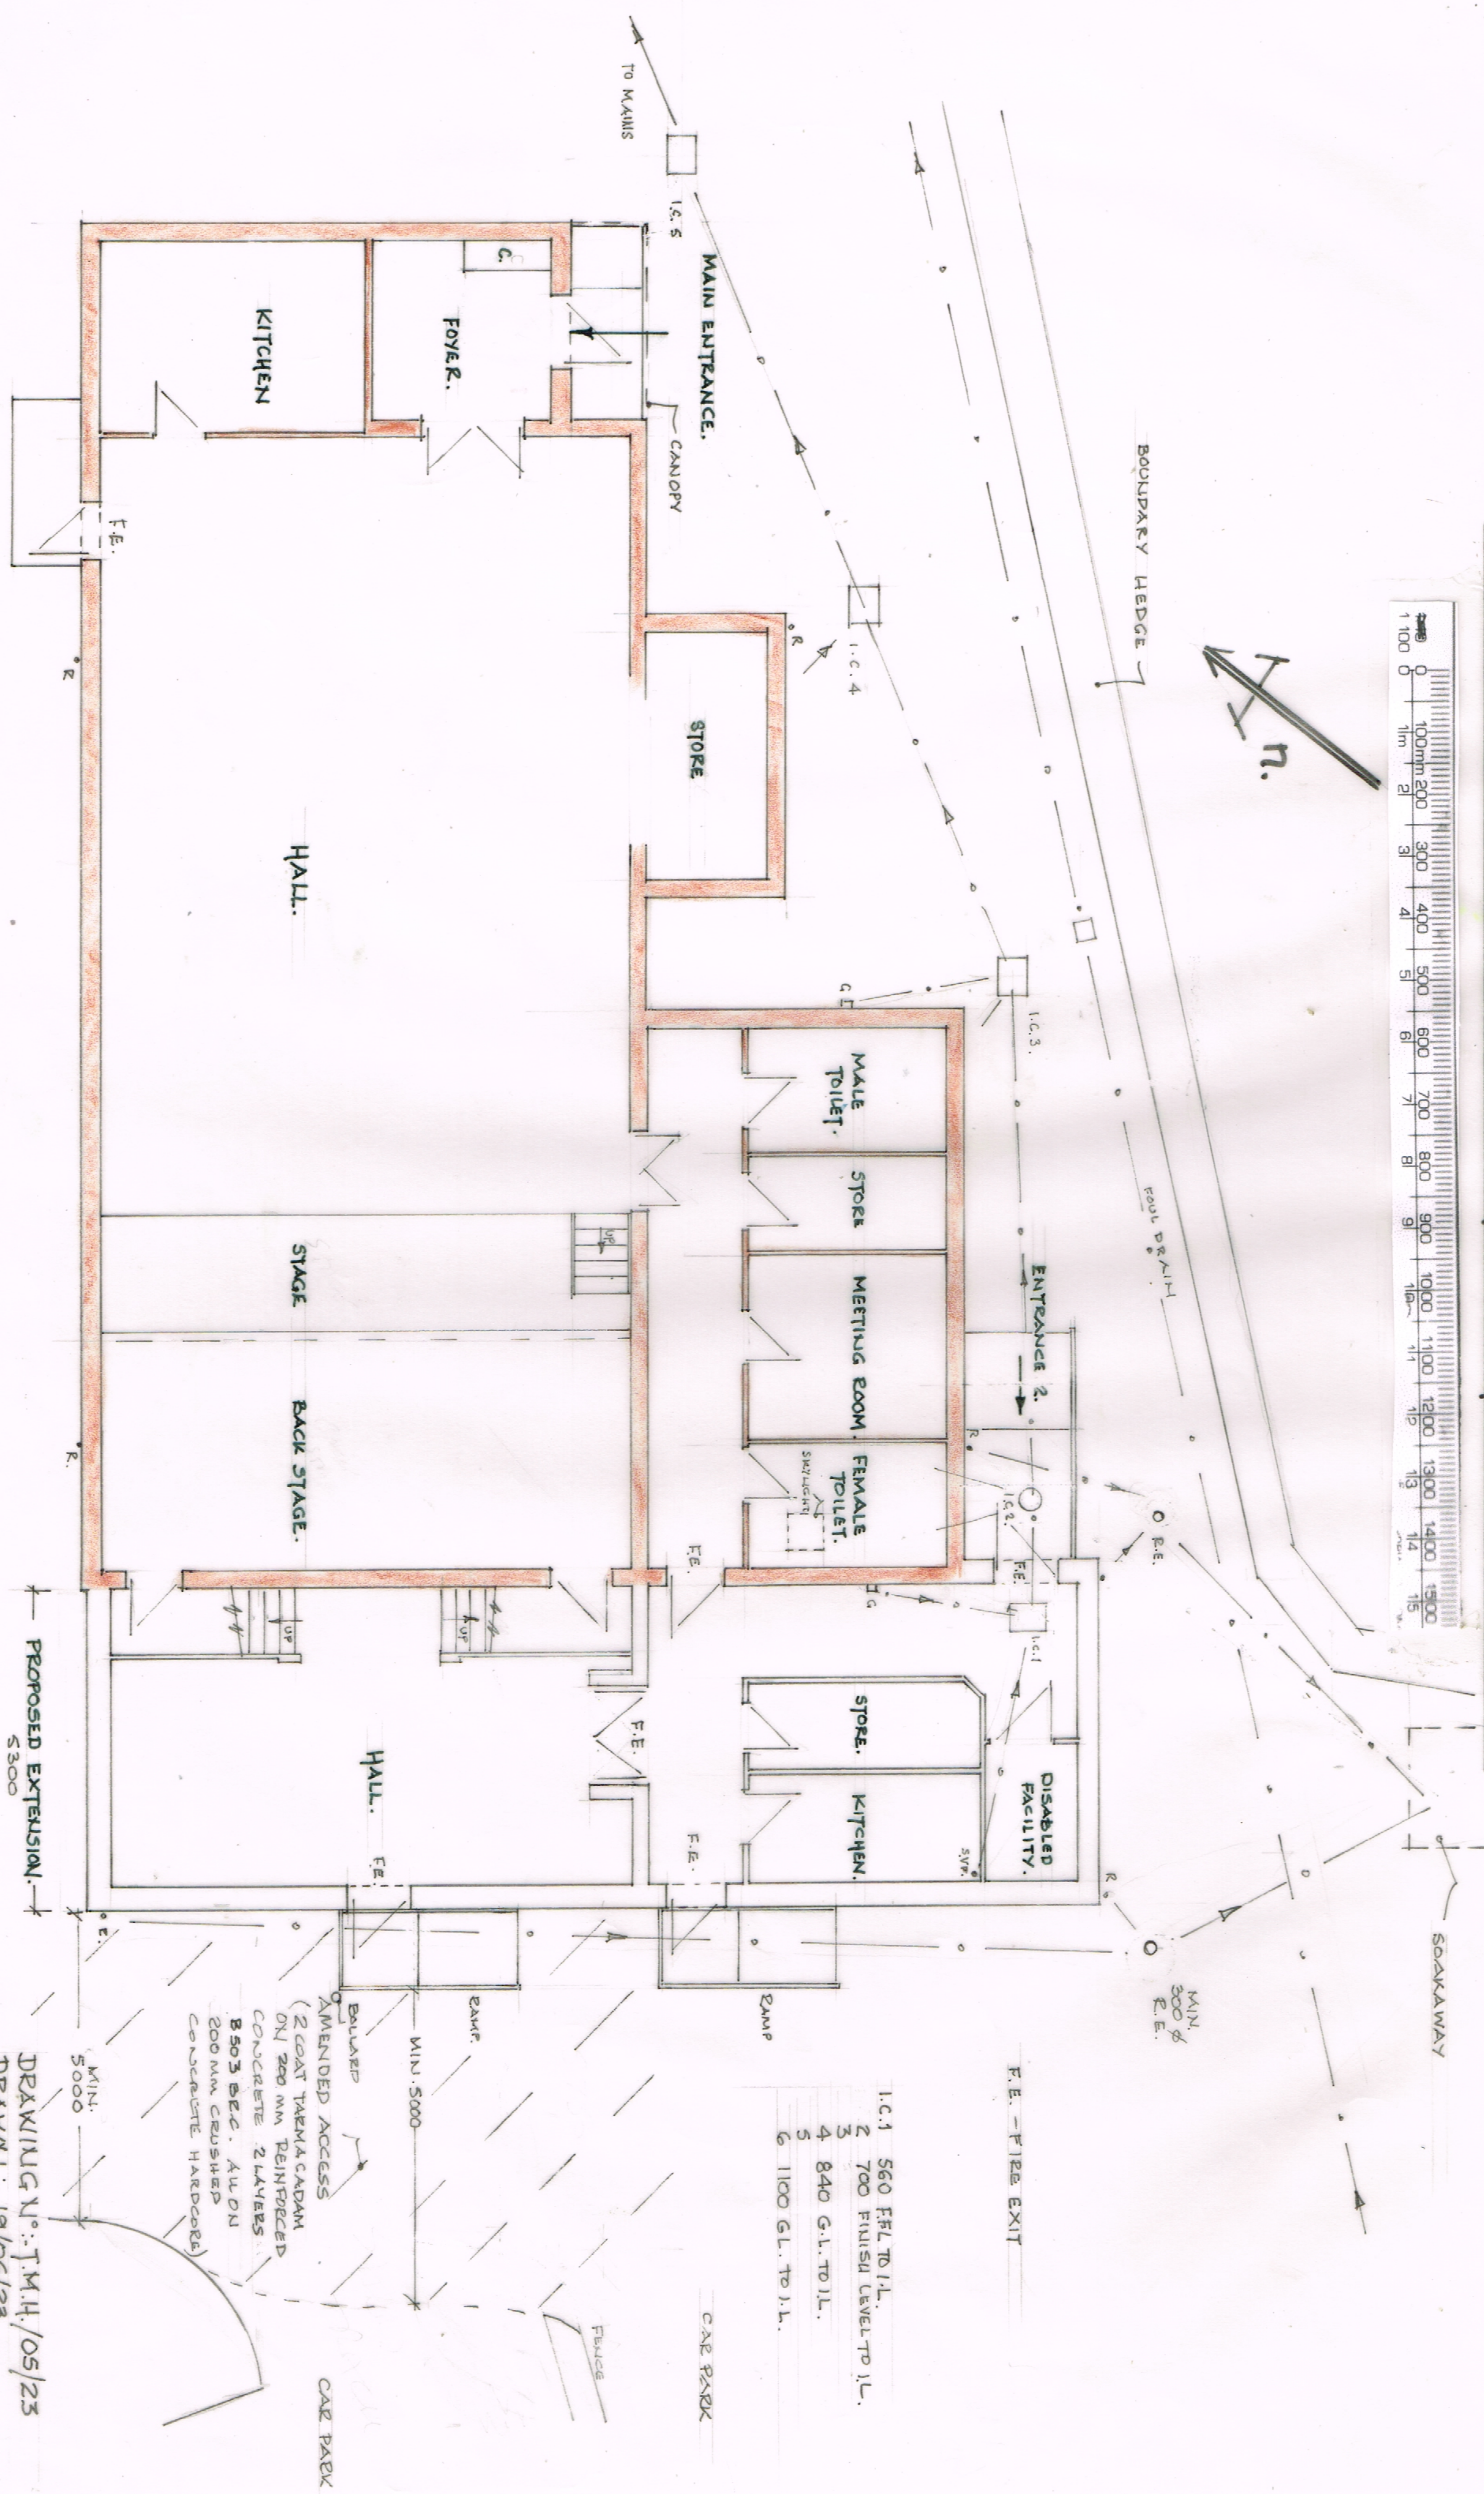
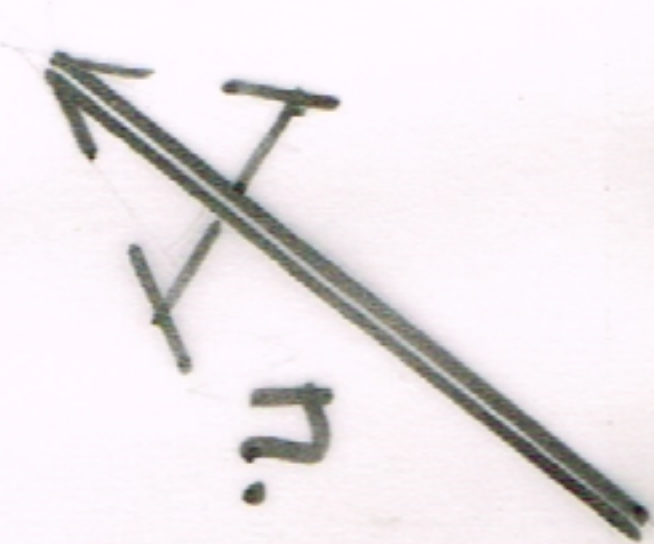


PROPOSED GENERAL LAYOUT OF WHOLE BUILDING

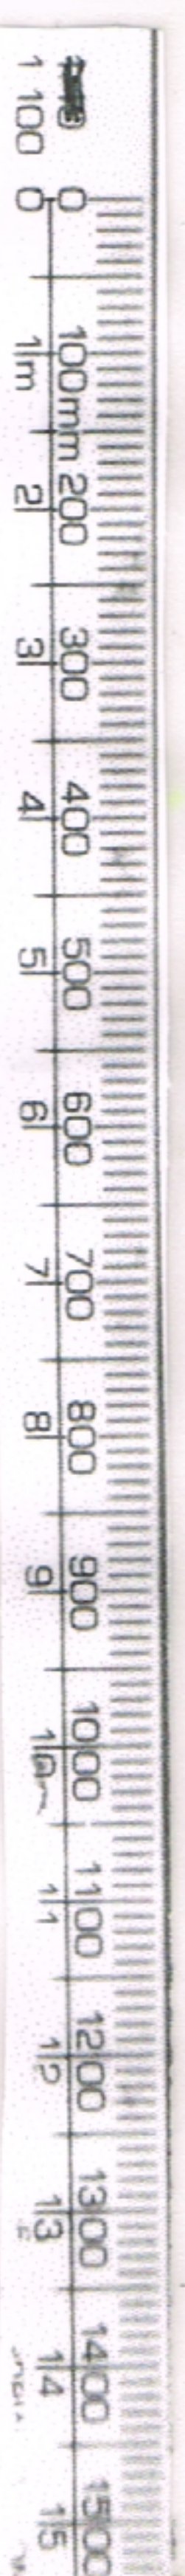

- 1. C.1 560 FFL TO I.L.
- 2 700 FINISH LEVEL TO I.L.
- 3
- 4 840 G.L. TO I.L.
- 5
- 6 1100 G.L. TO I.L.

F.E. - FIRE EXIT

CAR PARK

CAR PARK

MIN. 5000

AMENDED ACCESS (2 COAT TARMACADAM ON 200 MM REINFORCED CONCRETE 2 LAYERS 8503 B.C. AL ON 200 MM CRUSHED CONCRETE HARDCORE)

DRAWING NO.: T.M.4/05/23
 DRAWN: 19/06/23
 SCALE: 1:100
 REVISION: - F 06/01/25

EXISTING ACCESS TRACK

POSSIBLE POSITION OF WATER MAIN SERVING BOWLS CLUB